


## External wall insulation system

Roof (vertical section): Connection to a parapet with a parapet profile in case of little distance to the sheet metal cover

Rev. no. 2018-05-01  
Sto-HQ-EN

GEN-0335

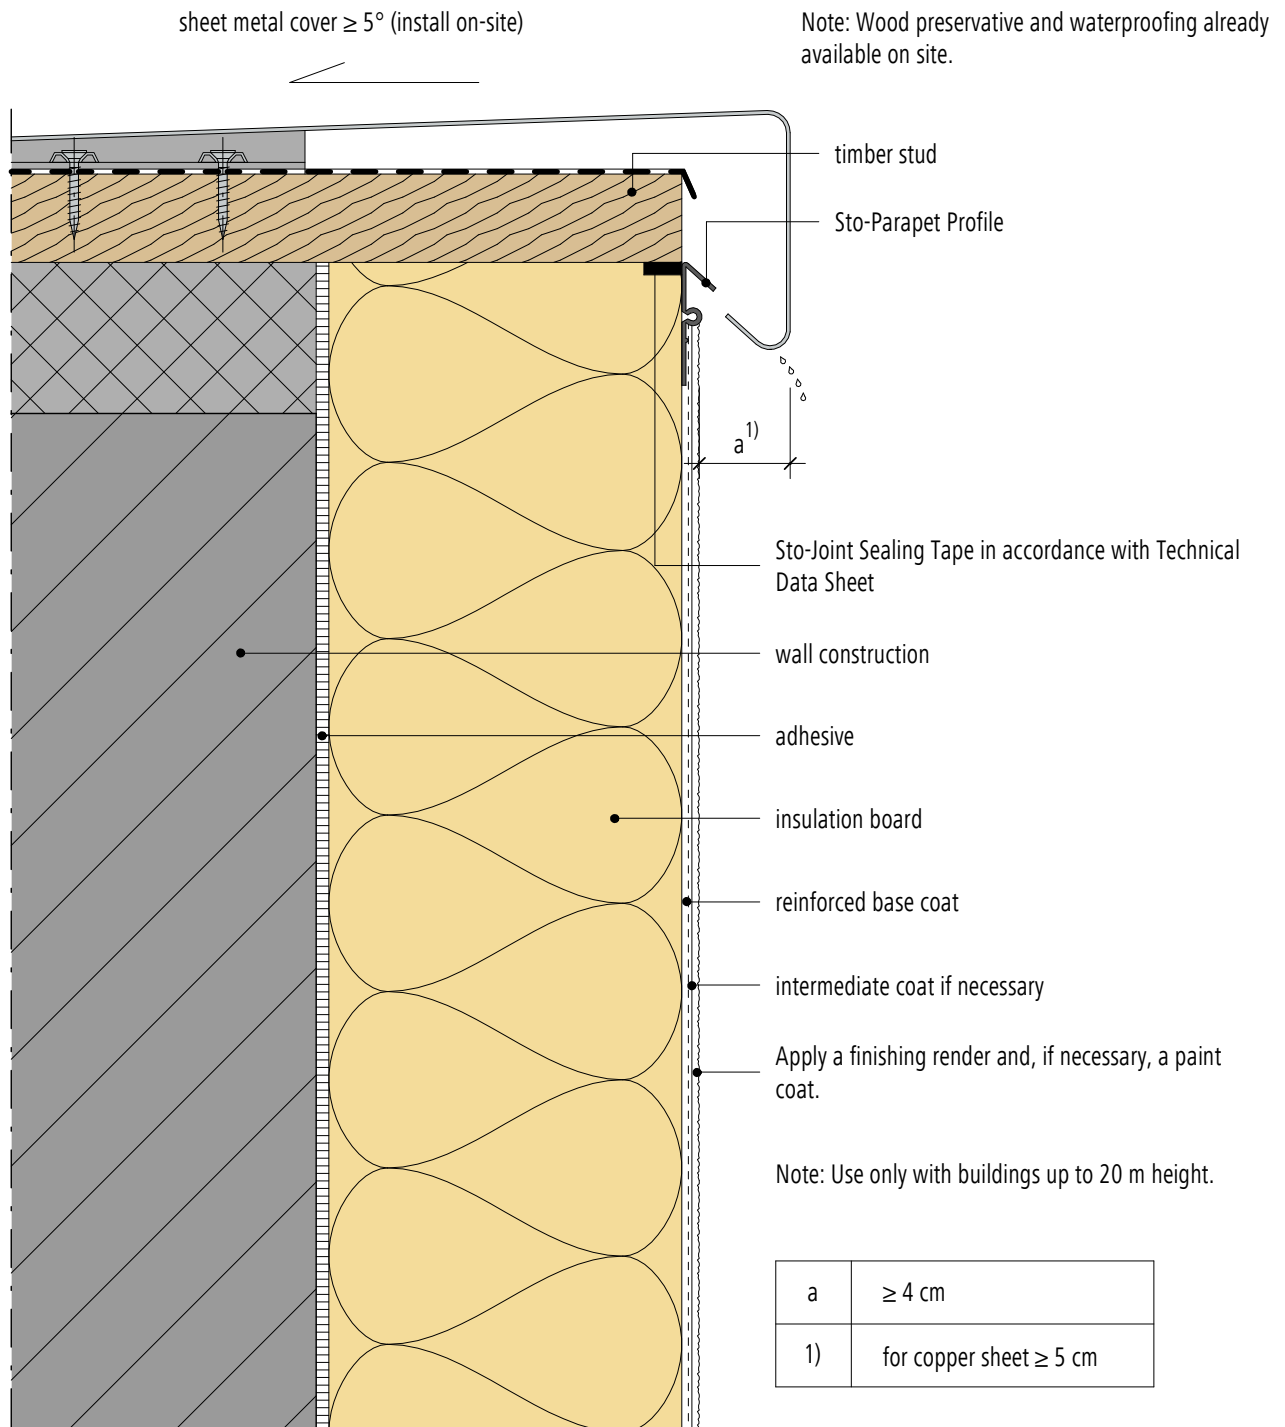

Note: This drawing is a general, non-binding planning suggestion which depicts the execution only schematically, but is no substitute for the required working and detail drawing as well as the installation plans. The applicator/planner/customer is independently responsible for determining the suitability, completeness and dimensions of the product for the particular construction project. Neighbouring works are described only schematically. All specifications and assumptions must be adjusted or agreed in the light of local conditions. Compliance with the technical specifications contained in the Technical Data Sheets, application guidelines, and system approvals is mandatory.