

External wall insulation system


Roller shutter/ window blinds (view): Connection of a roller shutter cover with StoPanel Plus (12 mm) to a sufficiently load-bearing sub-construction

Rev. no.2018-05-01

Sto-HQ-EN

GEN-0626

Install the sub-construction and anchors with a max. horizontal spacing of 60 cm.

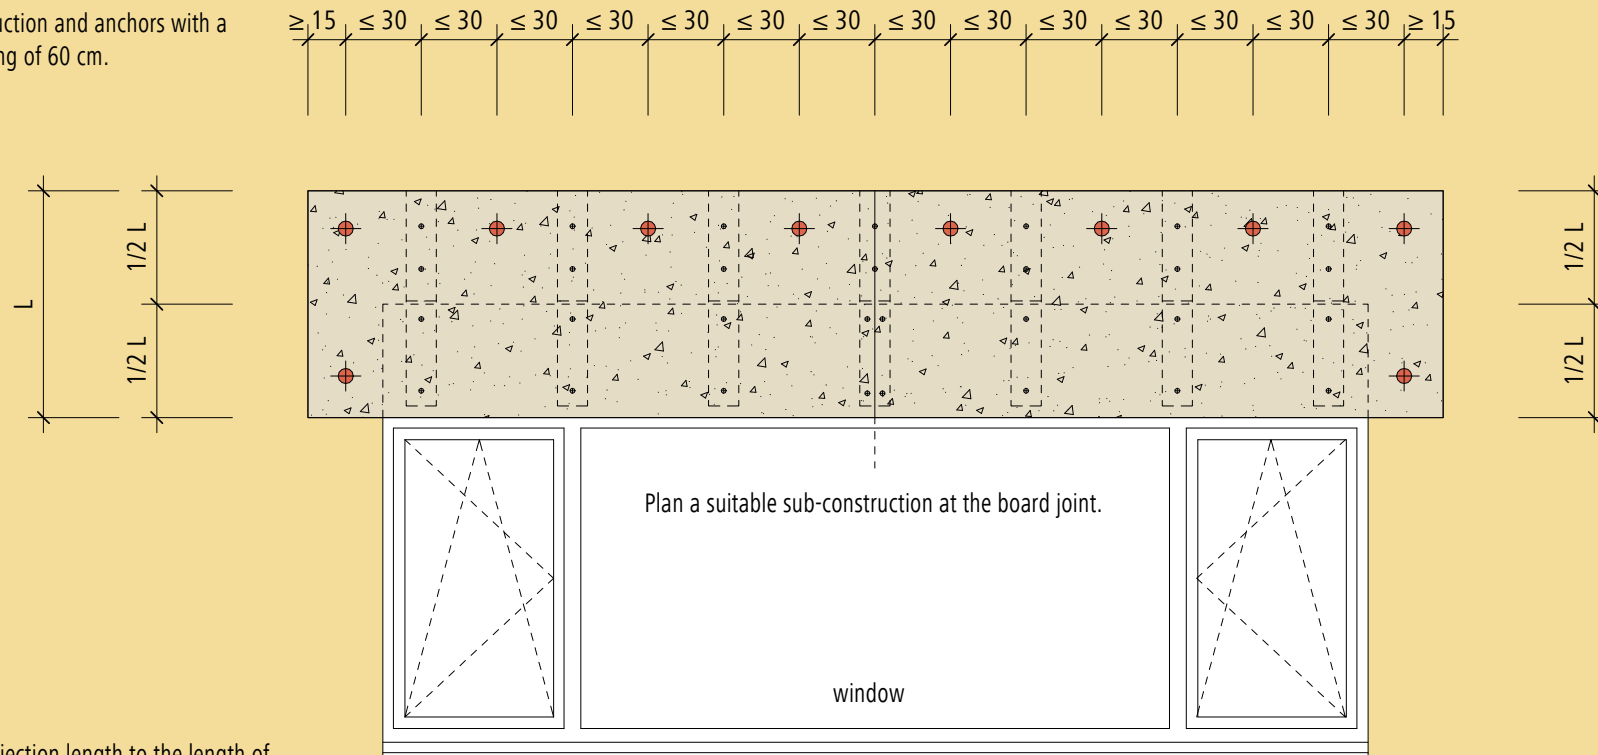

Note: Ratio of the projection length to the length of the bonding to the insulation: 1/2 to 1/2